




05

Construction for stand-alone awnings

Duofix

The strong and robust weinor **Duofix** frame system is suitable for all applications wherever a large area needs to be covered. The back to back installation is the ideal solution for weather protection where a free standing solution is needed.

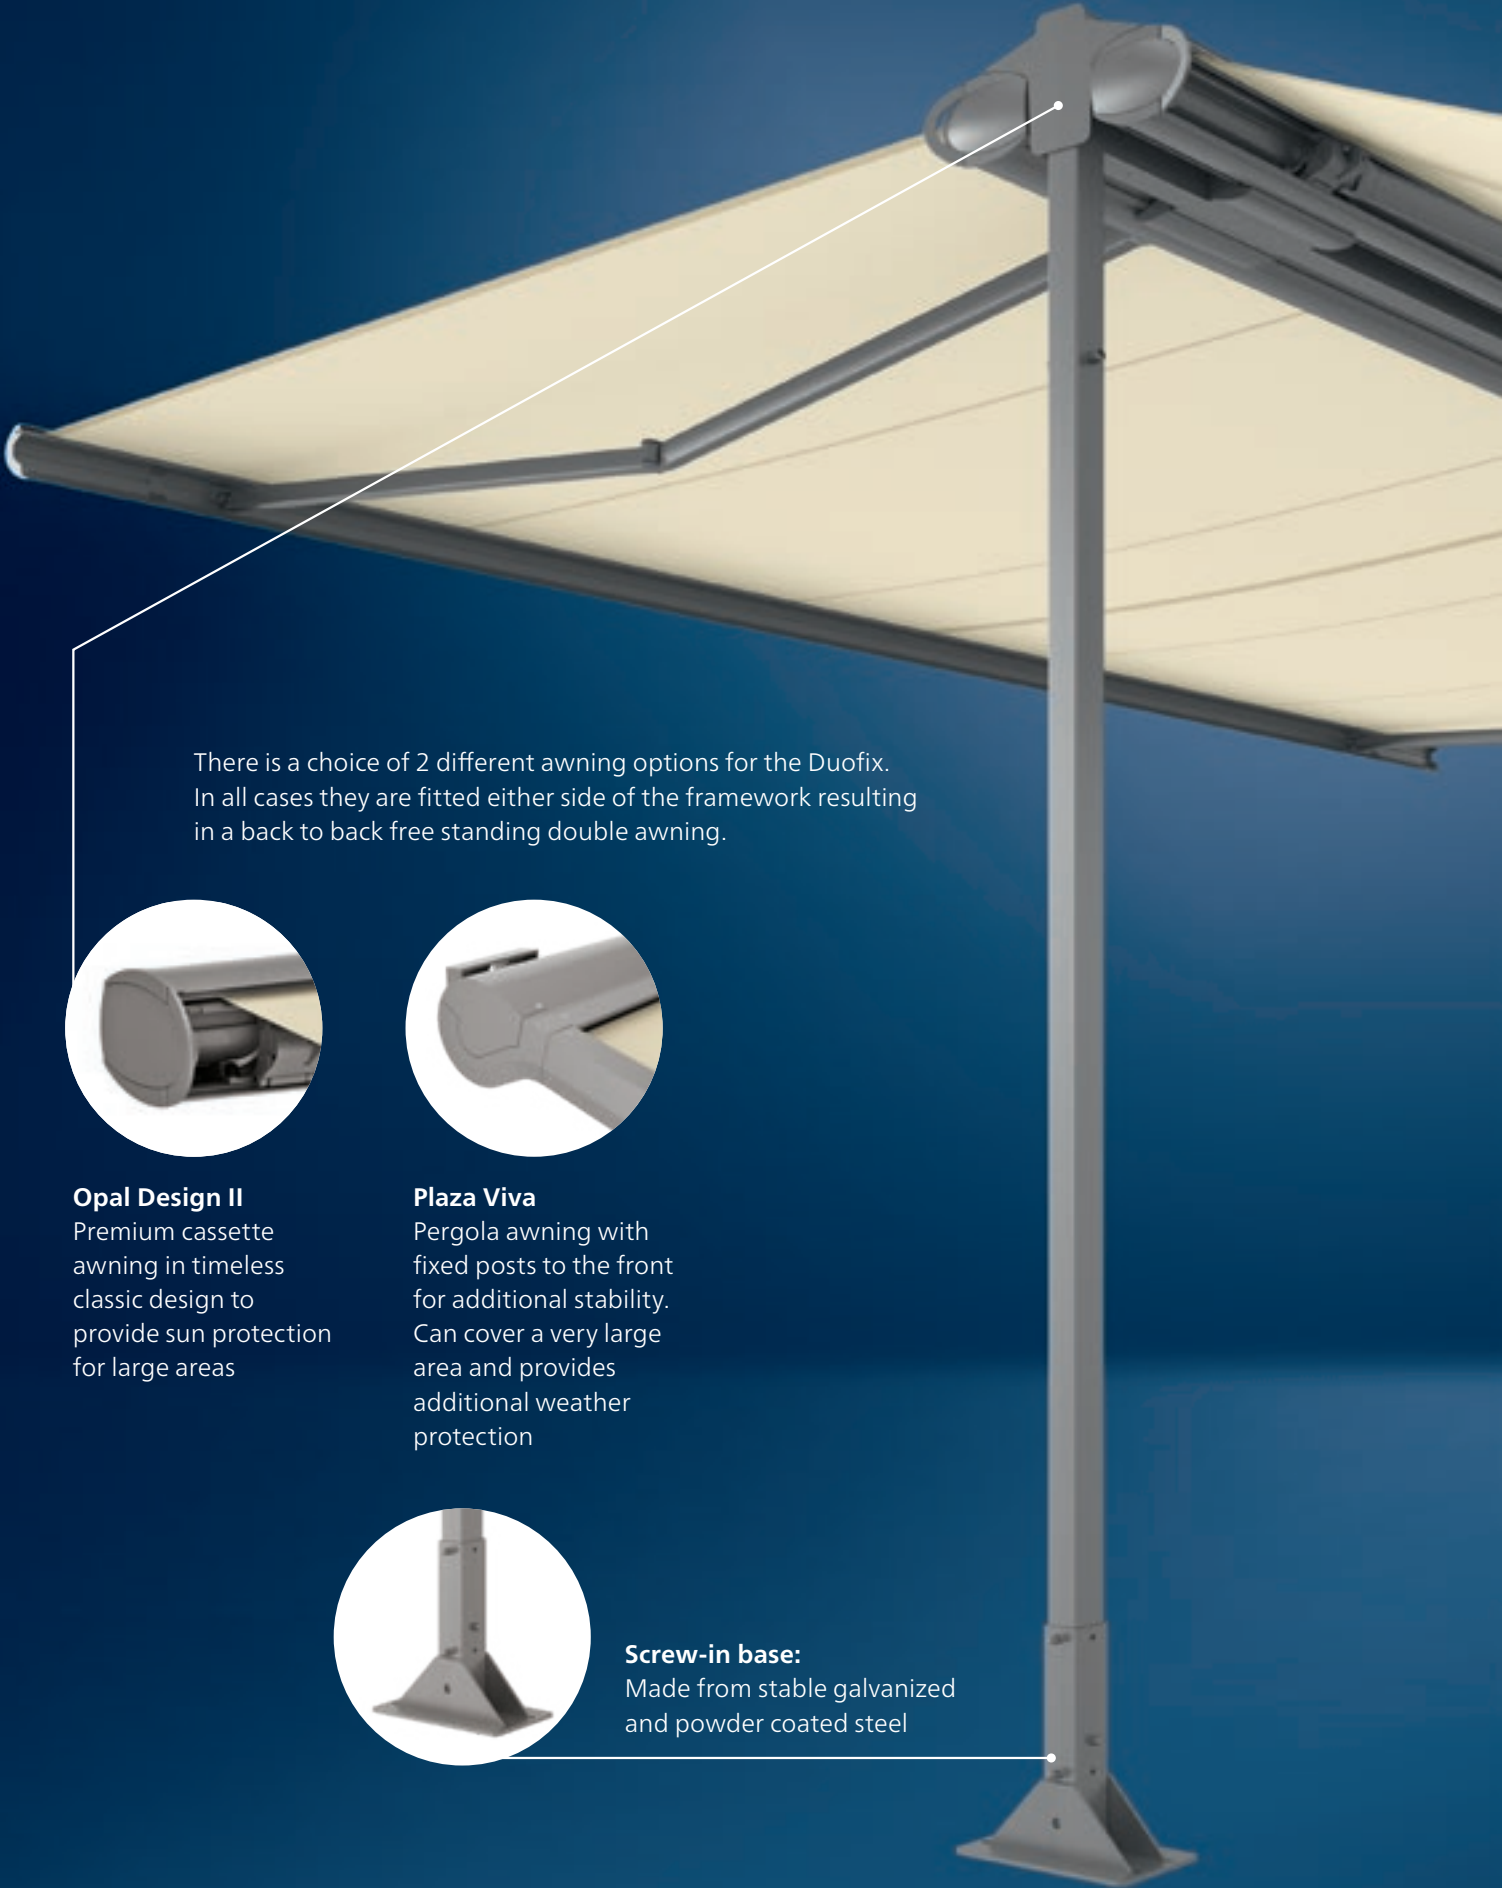

There is a choice of 2 different awning options for the Duofix.
In all cases they are fitted either side of the framework resulting
in a back to back free standing double awning.



Opal Design II

Premium cassette
awning in timeless
classic design to
provide sun protection
for large areas



Plaza Viva

Pergola awning with
fixed posts to the front
for additional stability.
Can cover a very large
area and provides
additional weather
protection



Screw-in base:

Made from stable galvanized
and powder coated steel

Duofix Highlights

05

Integrated lighting:

If the Opal Design II LED is opted for, integrated LED spotlights ensure even lighting under the roof.



Robust brackets:

Ensure ideal fixing positions and can be moved axially



Upgrades:

Optional fitting of accessories, e.g. Tempura heating system or LED bars



Duofix Technology

Modular product upgrade for the products		
	Opal Design II/LED	Plaza Viva
Technology		
Max. projection	350 cm	500 cm
Max. width	650 cm	600 cm
Multi-section unit max. width	1,300 cm (multi-section units possible on request)	1,000 cm x 500 cm or 1,200 cm x 400 cm
Total height of system	approx. 324 cm	approx. 323 cm
Height (bottom edge of crossbeam)	approx. 300 cm	approx. 300 cm
Construction head clearance height	should be at least 190 cm at the front	
Mounting alternatives	mounting on free-standing areas	
LED lighting	Opal Design II LED	Plaza Viva LED
Fixing	selectively screw-in base or slab base for mounting on floor	
Max. shadeable area with 1-part constructions	45,5 m ² (22,75 m ² per side)	60 m ² (30 m ² per side)
Accessories		
Tempura heating system	<input type="radio"/>	<input type="radio"/>
Light options	<input type="radio"/>	<input type="radio"/>
Controls		
Radio control	<input type="radio"/>	<input type="radio"/>
No remote	<input checked="" type="radio"/>	<input checked="" type="radio"/>

● standard ○ optional — unavailable

Technical features




- The height of the Duofix (with Opal Design II/LED) is calculated on the basis of a 14° pitch and a clearance height of 190 cm
- Opal Design II/LED can only be fitted to the Duofix construction with a max. projection of 350 cm, Plaza Viva with up to 500 cm and without the Valance Plus option
- The unit sizes must be the same on both sides and extended evenly

Duofix Assistance


	Material	Surface treatment	Quality features	Benefits
Screw-in base	ST 37 construction steel	splash-proof for outside and inside use	surface permanently scratch and weather-proof	permanently protected against corrosion, attractive look
Slab base	ST 37 construction steel	pre-treated with a chrome-free coating and powder coated	surface permanently scratch and weather-proof	the dismantlable slab base provides solidity and flexibility, does not require a permit according to building law as it is not permanently fixed to the ground
Universal rail with cover cap for Tempura heating system	extruded aluminium	pre-treated with a chrome-free coating and powder coated	surface permanently scratch and weather-proof	pre-equipped on Duofix, easy to install several Tempuras
Wall bracket 85/150 mm	extruded aluminium	splash-proof for outside and inside use	surface permanently scratch and weather-proof	easy to move the brackets into the required position
Wall bracket (wall connection)	extruded aluminium	splash-proof for outside and inside use	surface permanently scratch and weather-proof	duo fix connected on both sides of the building, permanently protected against corrosion, attractive look
Safety shield for Opal Design II/LED	extruded aluminium	pre-treated with a chrome-free coating and powder coated	surface permanently scratch and weather-proof	guarantees protection against rain and the attachment of electrics (BiConnect components)
Tempura heating system	corrosion-resistant materials	pre-treated with a chrome-free coating and powder coated	splash-proof for outside and inside use	sophisticated quality, precise and weather resistant down to the very last detail, identical components make servicing easier
Light bar	corrosion-resistant materials	pre-treated with a chrome-free coating and powder coated	surface permanently scratch- and weather-proof	the weinor LED light bars and LED Design can be ordered with sun protection, details in the Accessories section
Post	ST 37 construction steel	hot-dip galvanized and powder coated	surface permanently scratch and weather-proof	permanently protected against corrosion, attractive look
Crossbeam	extruded aluminium	pre-treated with a chrome-free coating and powder coated	surface permanently scratch and weather-proof	flexible attachment of all fixing elements
Screw-on bracket	extruded aluminium	pre-treated with a chrome-free coating and powder coated	surface permanently scratch and weather-proof	universal attachment of brackets for the Topas with roof folding arm awning and Opal Design II/LED
Screws	stainless steel		rustproof	no rust, no significant wear

Duofix Fixings

Brackets

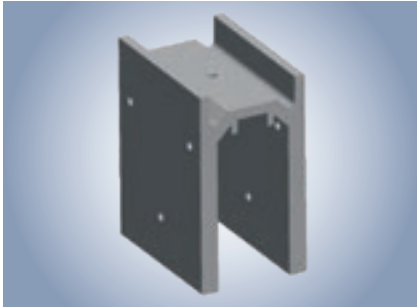

Duofix 180 bracket for Opal Design II

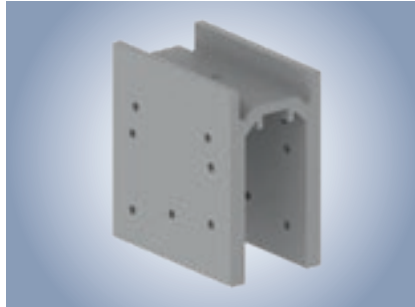

Duofix 180 bracket for Plaza Viva



Opal Design II wall brackets on 180 brackets



Plaza Viva wall brackets on 180 brackets

Fixing alternatives for Opal Design II and Plaza Viva




Duofix with Opal Design II


Different retainers ensure the easy mounting of awning products. A roof rounds off the look.



Duofix with Plaza Viva

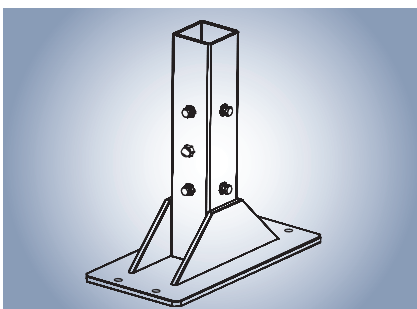

Screw-in base (standard)
(galvanized and powder coated)


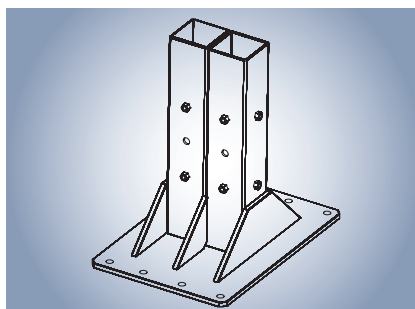


Multi-section unit screw-in base
(galvanized and powder coated)


Screw-in base for mounting to the foundation or optionally with mobile slab base for different locations.

Duofix Planning

View of Duofix with Opal Design II

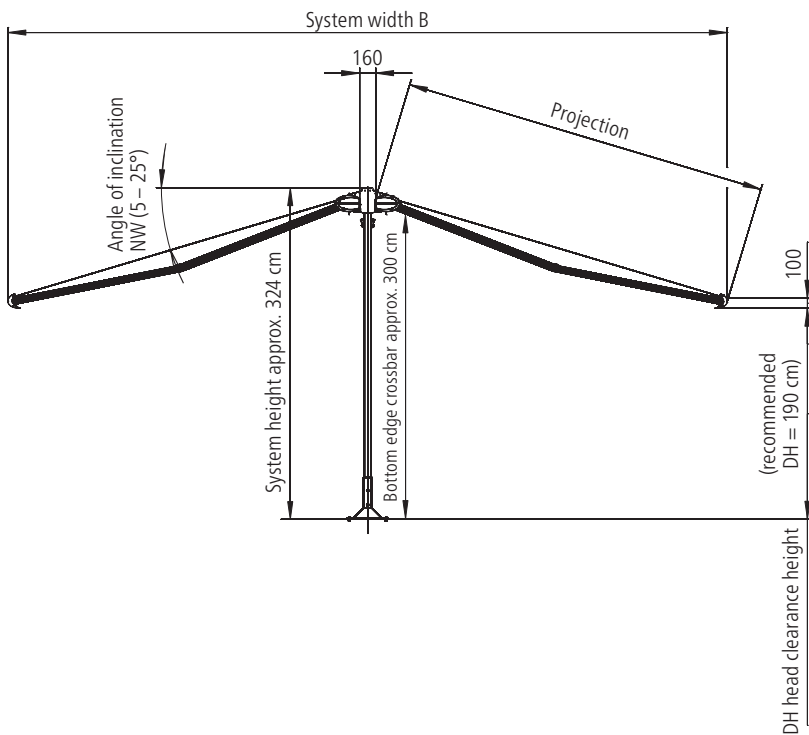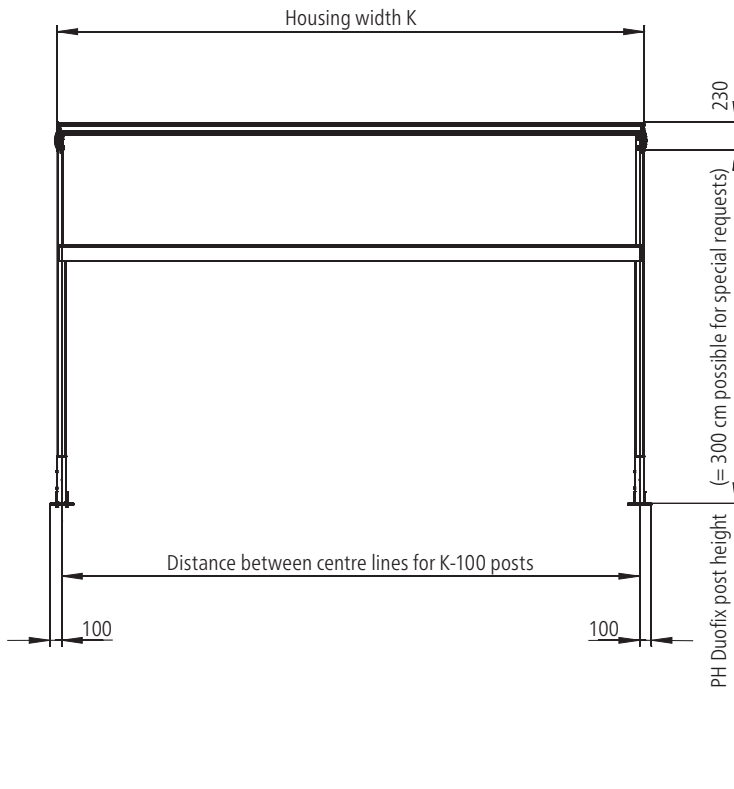

View of Duofix with Plaza Viva

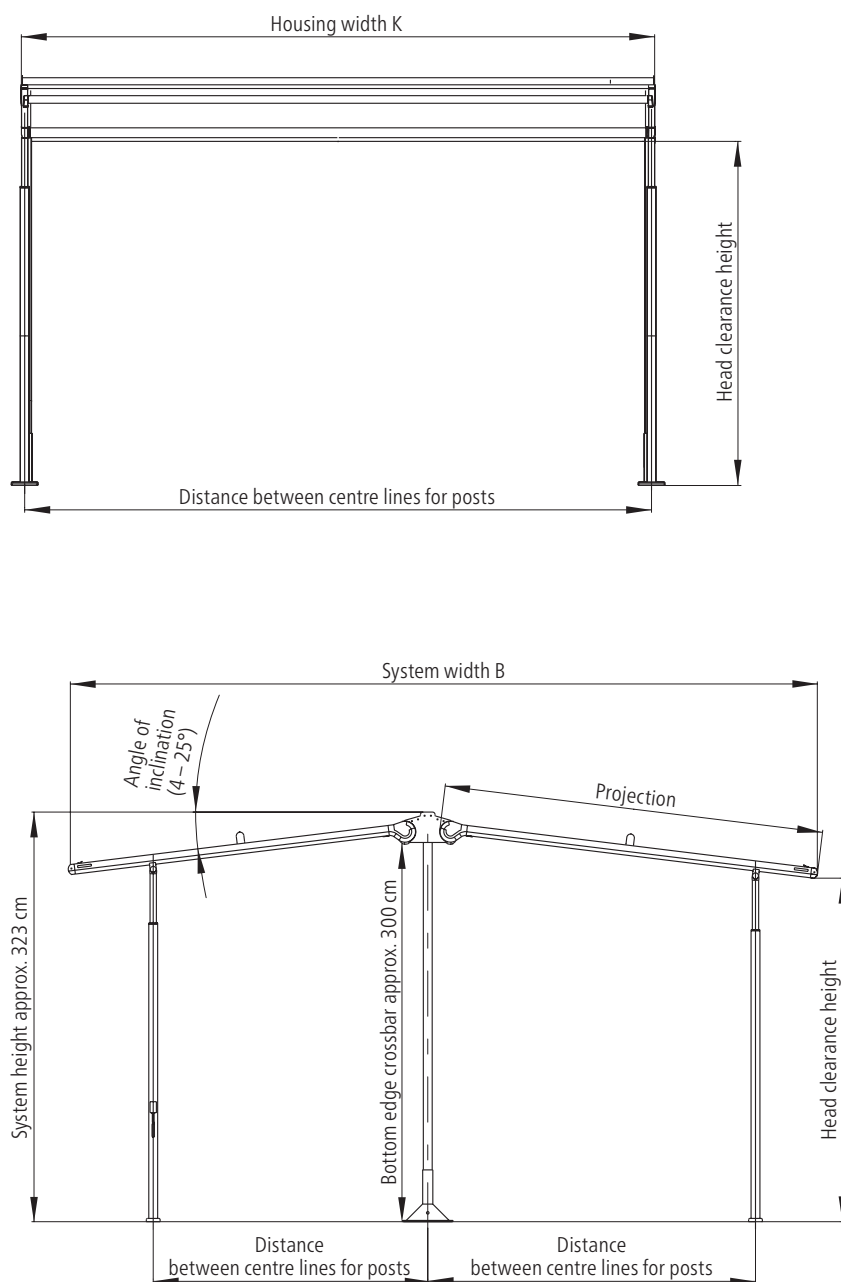

Rain class 2 is met:

- with Plaza Viva with fixed posts from a pitch of 14°
- with Plaza Viva with telescopic posts from a pitch of 4° with fully lowered post

Slab base framework assembly



Duofix can be ordered optionally with slab bases.

Standard 50 x 50 x 5 cm patio slabs can be purchased from the local construction specialised trade to weigh them down.

Possible use of Duofix without storm protection when closed with the use of a slab base with a total weight of 680 kg

System width in cm	Wind zone + territory category						
	WZ 2, MP B	WZ 2, MP K	WZ 3, MP B	WZ 3, MP K	WZ 4, MP B	WZ 4, MP K	WZ 4, GK I
650	●	–	–	–	–	–	–
600	●	●	–	–	–	–	–
550	●	●	●	–	–	–	–
500	●	●	●	–	–	–	–

Legend:

WZ = wind zone acc. to DIN 1055-4

MP B = inland mixed profile acc. to DIN 1055-4, table B3 (covers all other territory categories)

MP K = coast mixed profile acc. to DIN 1055-4, table B3 (coastline 5 km, Baltic Sea islands)


GK I = territory category I acc. to DIN 1055-4, table B1 (North Sea islands)

(Values)= required counterweight in kg

Recommendation for service description

When using the constructions in coastal areas and on the North Sea islands, the constructions must be taken down from wind strength 11 or more or secured additionally at your own discretion, unless it is an area not protected from the wind.

Storm protection using a rope clamping system

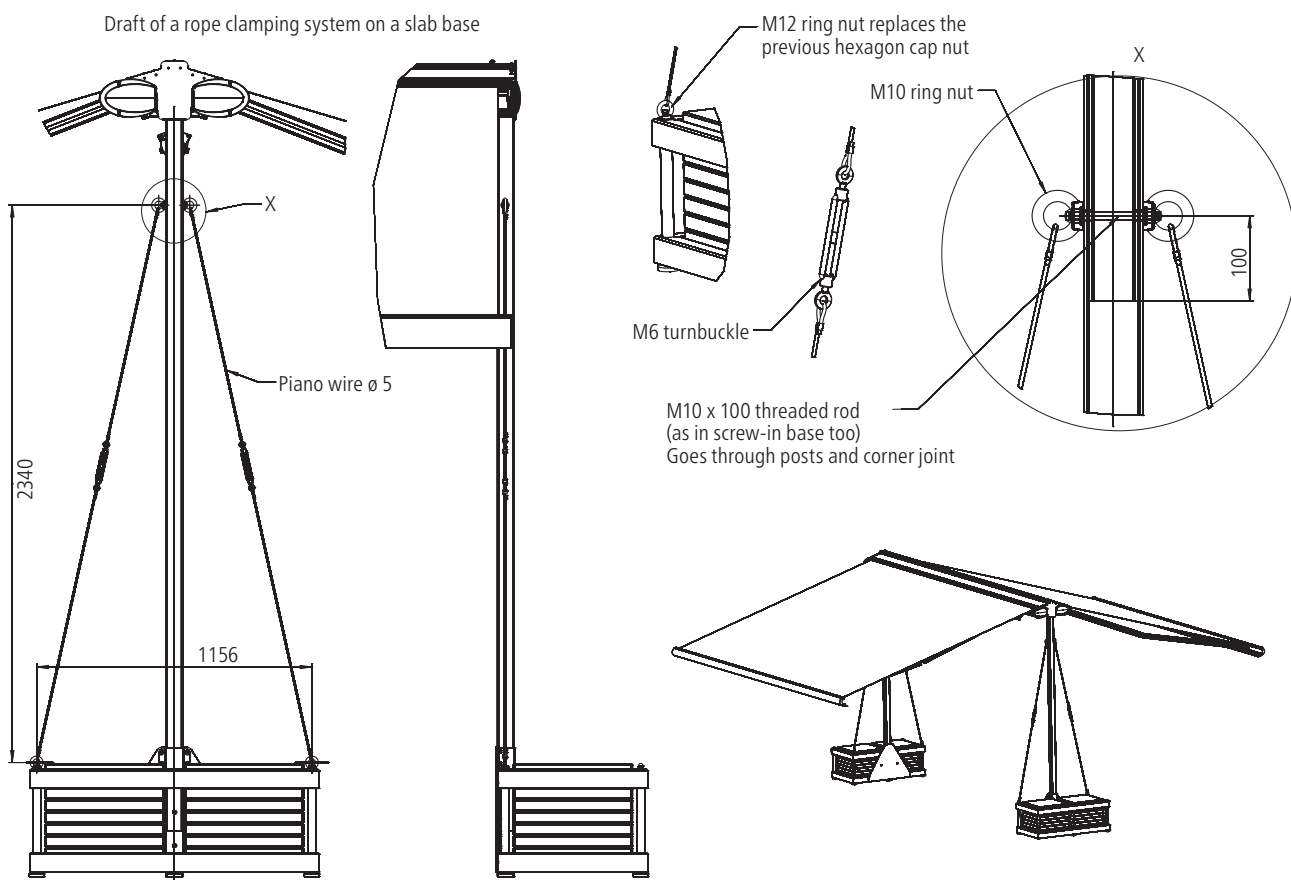

Possible use of Duofix with storm protection when closed with the use of a slab base with a total weight of 680 kg

System width in cm	Wind zone + territory category						
	WZ 2, MP B	WZ 2, MP K	WZ 3, MP B	WZ 3, MP K	WZ 4, MP B	WZ 4, MP K	WZ 4, GK I
650	●	●	●	●	●	—	—
600	●	●	●	●	●	—	—
550	●	●	●	●	●	—	—
500	●	●	●	●	●	●	—

Legend:

WZ = wind zone acc. to DIN 1055-4

MP B = inland mixed profile acc. to DIN 1055-4, table B3 (covers all other territory categories)

MP K = coast mixed profile acc. to DIN 1055-4, table B3 (coastline 5 km, Baltic Sea islands)

GK I = territory category I acc. to DIN 1055-4, table B1 (North Sea islands)


(Values)= required counterweight in kg

Recommendation for service description:

When using the constructions in coastal areas and on the North Sea islands, the constructions must be taken down from wind strength 11 or more or secured additionally at your own discretion, unless it is an area not protected from the wind.

Cross-sections

Sectional drawing of Duofix with Opal Design II – not to scale

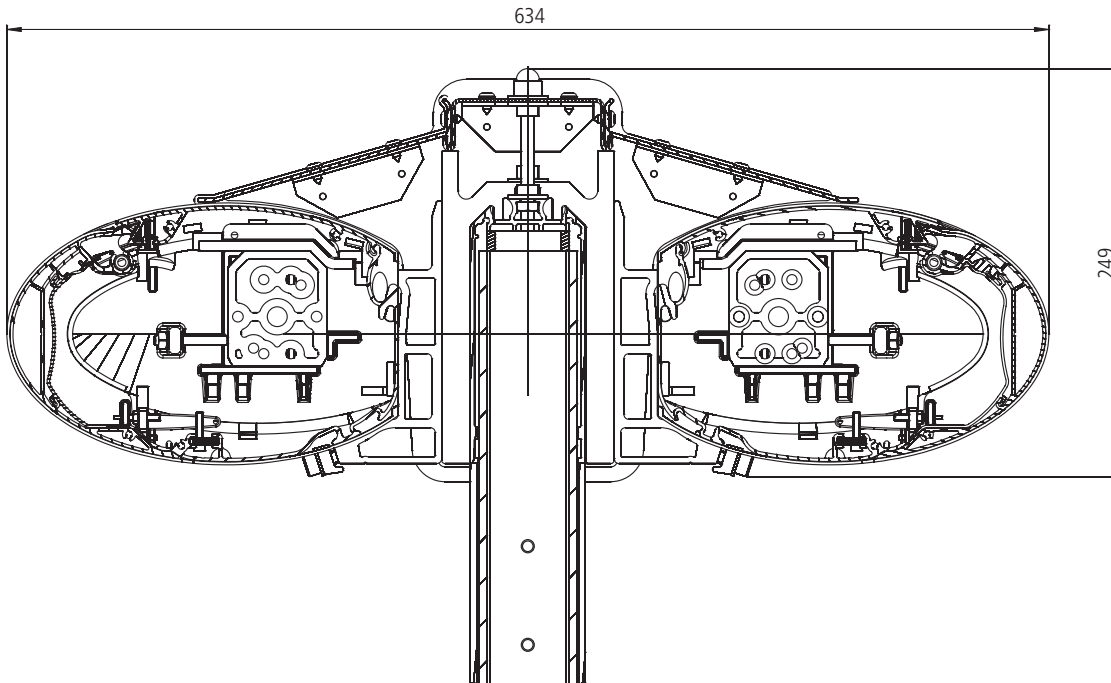


Note:
Opal Design II/LED can only be fitted to the Duofix without the Valance Plus option.

Note:
System must be the same size on both sides.


Cross-sections

Sectional drawing of Duofix with Plaza Viva – not to scale

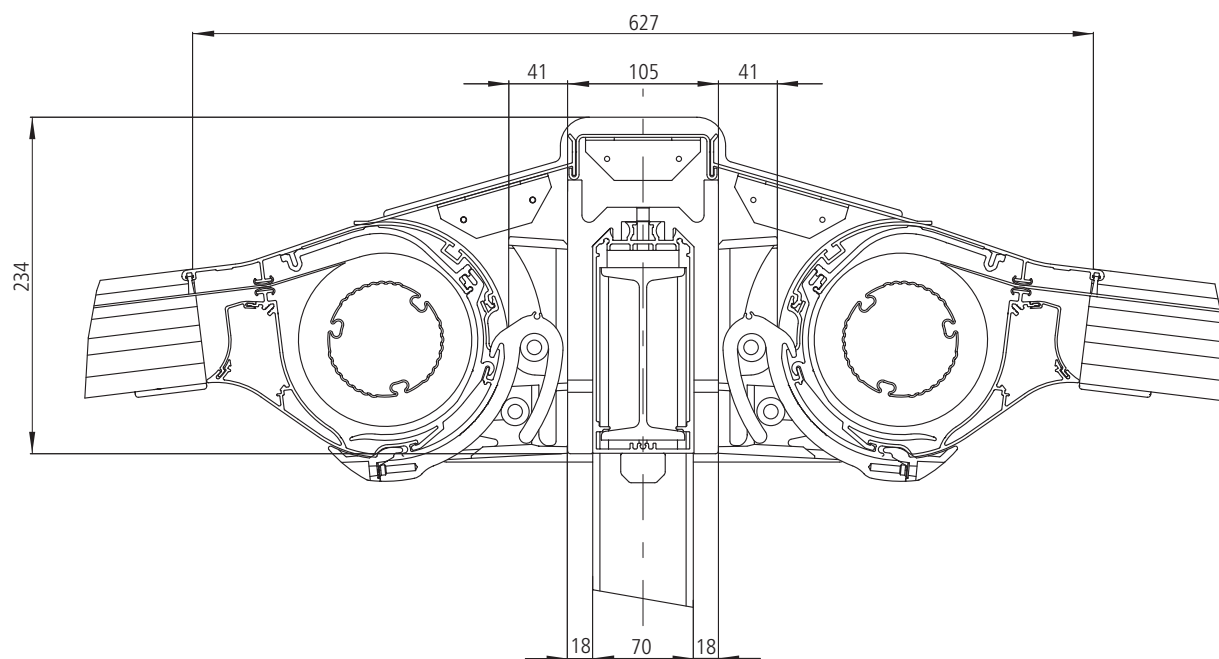


Duofix Installation

Wall bracket

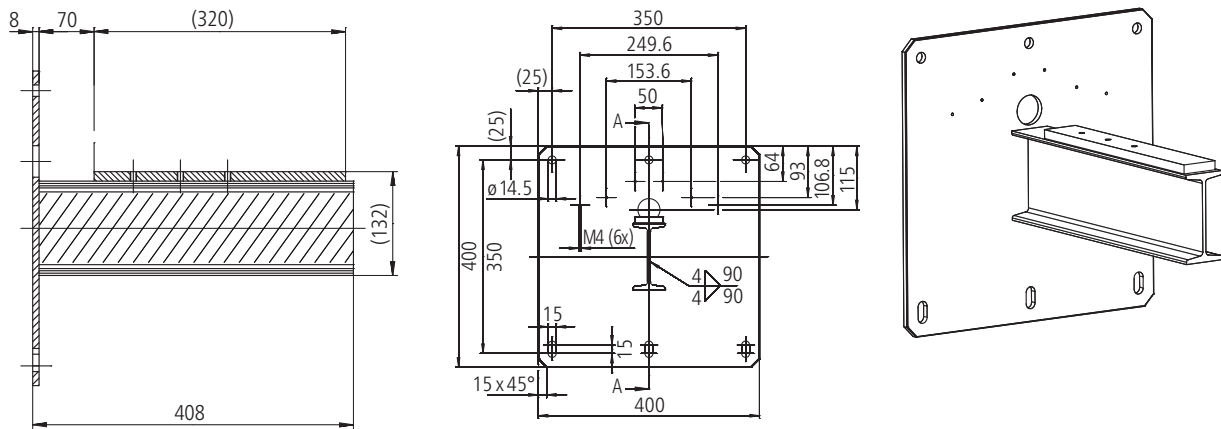





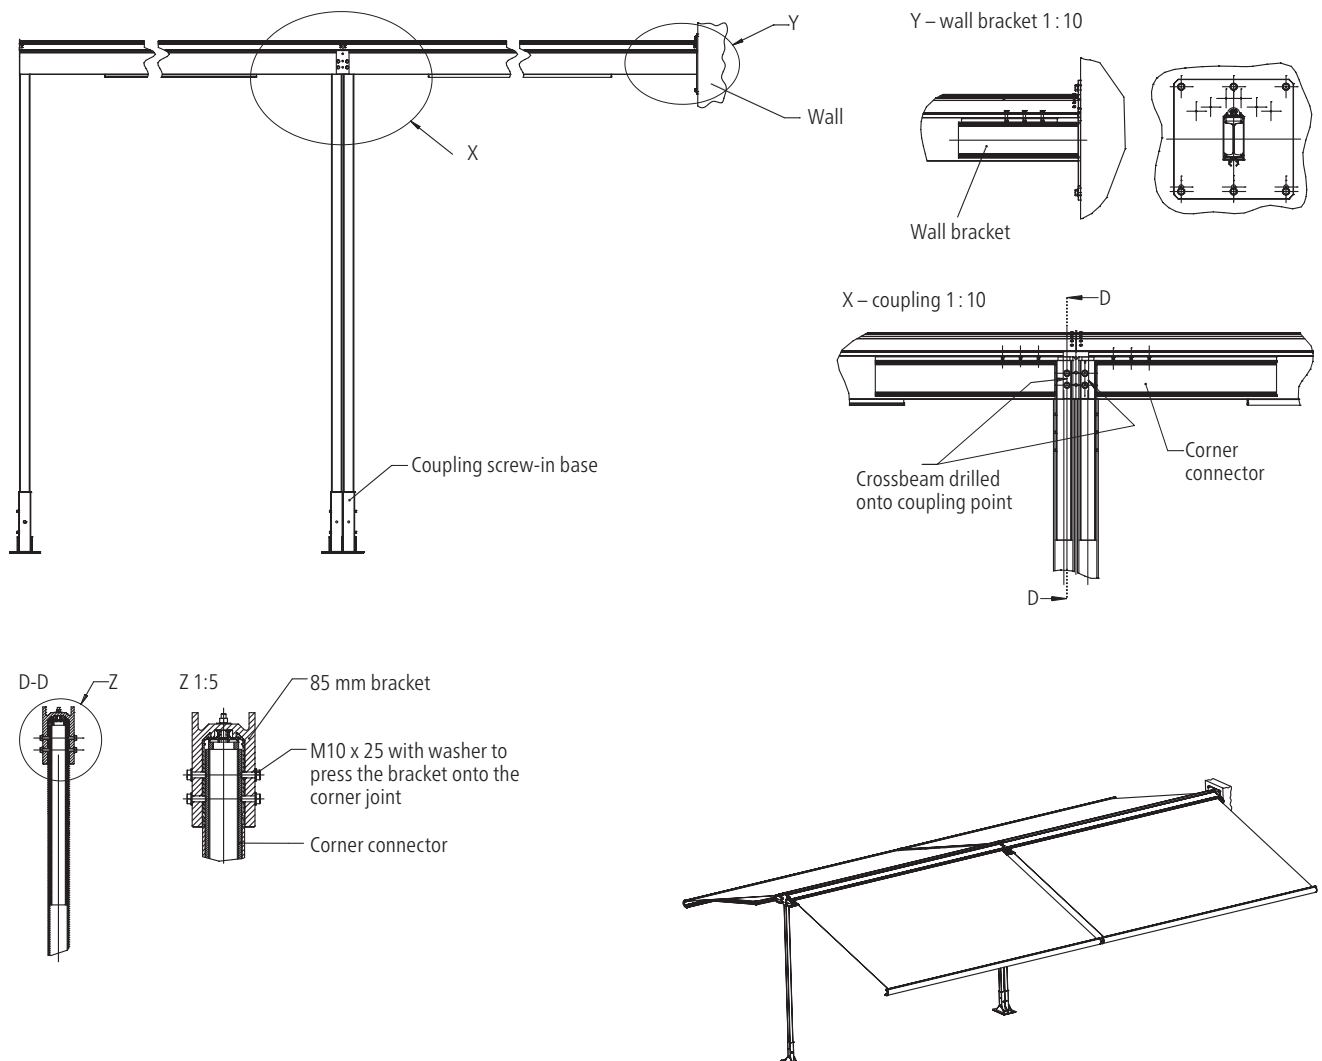

Wall bracket coupling as multi-section unit

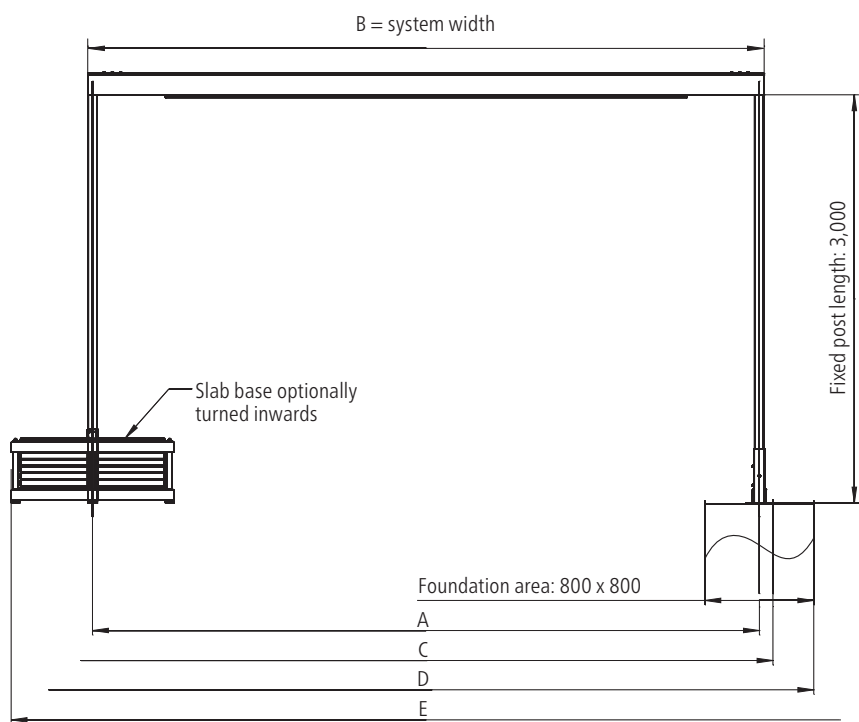


05

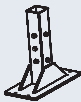Adjustment measurements




	Name	Maße in mm
	Distance between centre lines A	$B - 100$
	Width C with screw-in base on both sides	$A + 200$
	Width D with foundation	$A + 800$
	Width E with slab base (if installed outside) (Not with multi-section units)	$A + 1200$
	70 x 70 mm post	3,000
	Square tube stabiliser 60 x 60 mm	1,500
	Universal rail	$B - 1140$

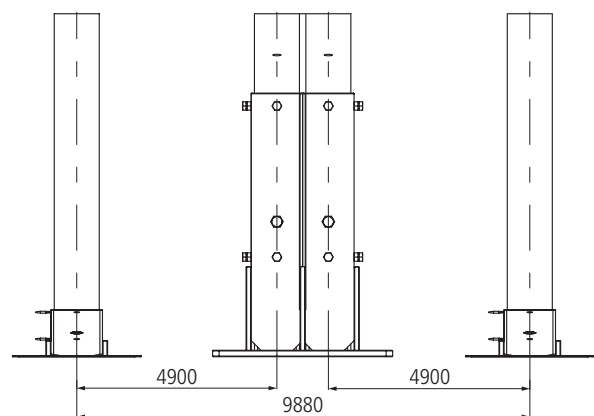


Mounting option: screw-in base
Here for an awning with length $B = 5,000$ mm (distance between centre lines $A = B - 100$)



Screw-in base

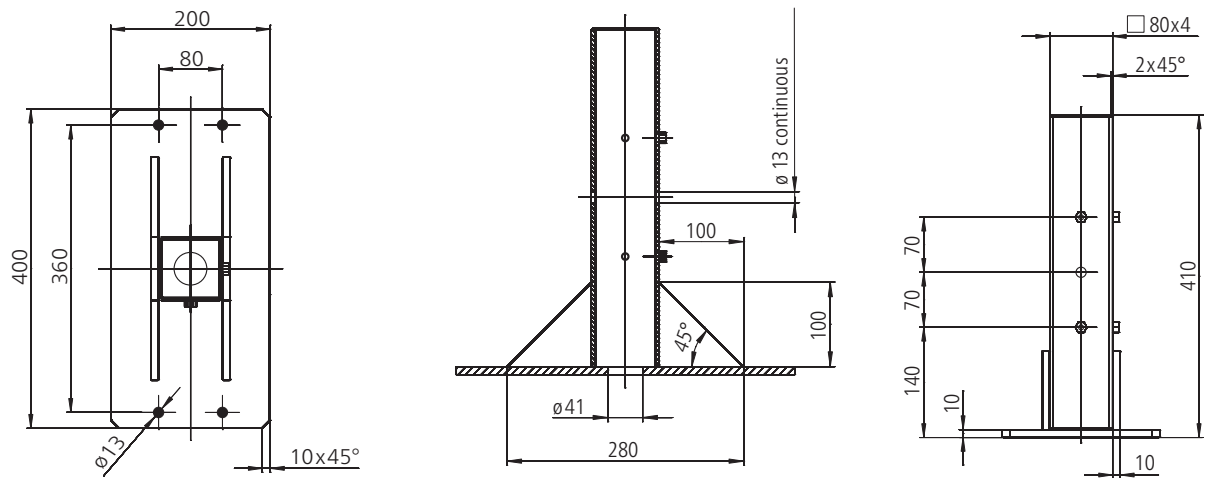

Screw-in base, coupling


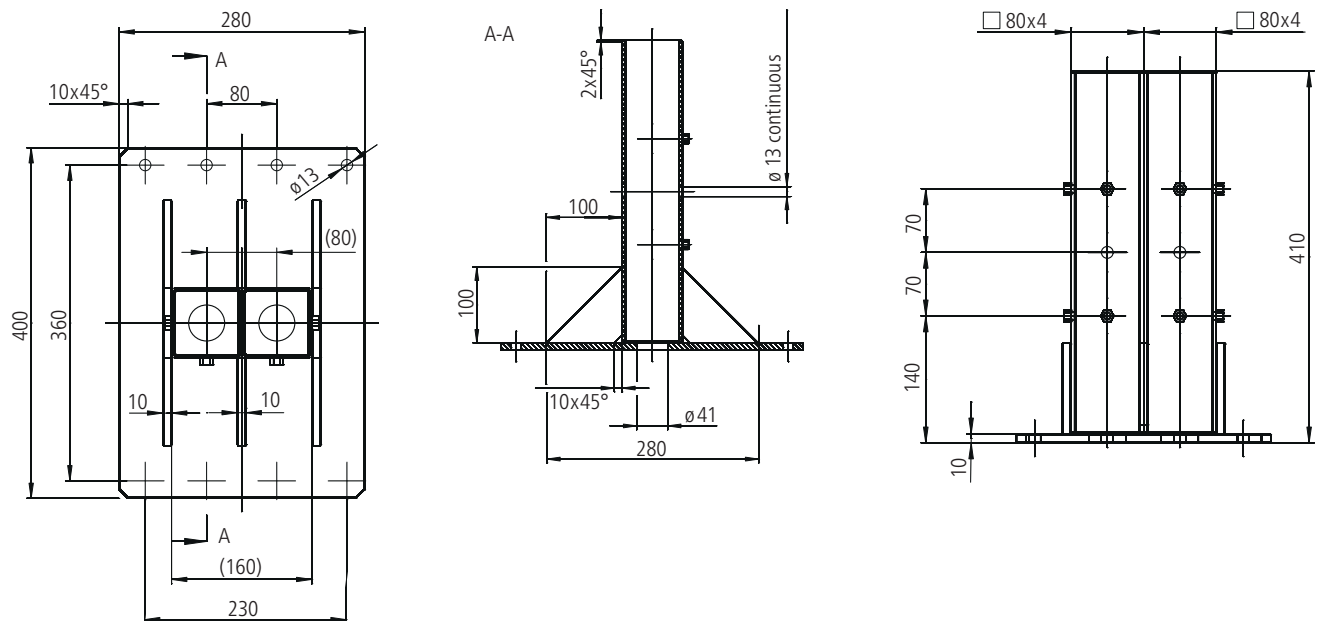


Foundation plans

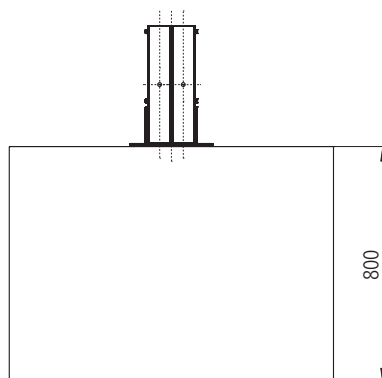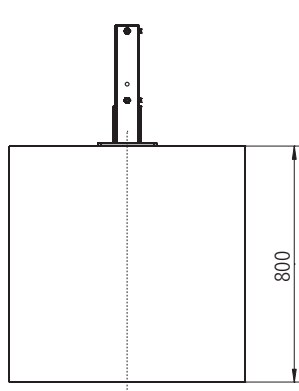


The foundations must be laid on site.


Suitable fixings are required for fixing (on site).

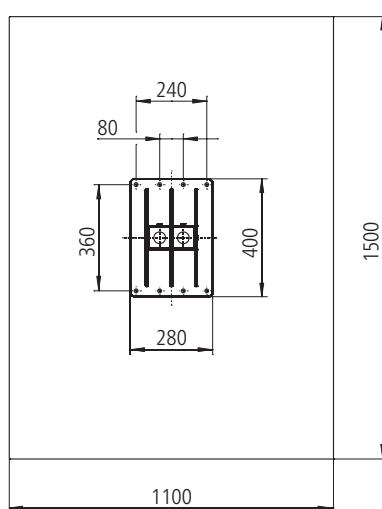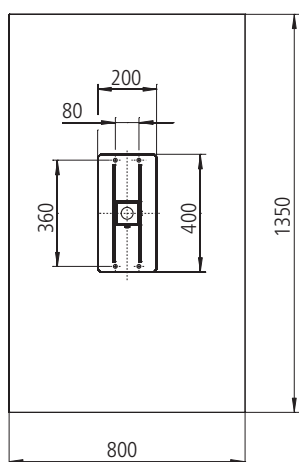


Power supply lines

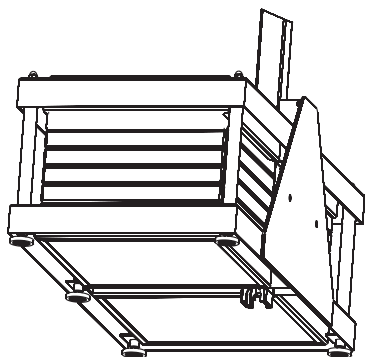

With the slab base, the leads can be inserted sideways into the slotted square tube post.

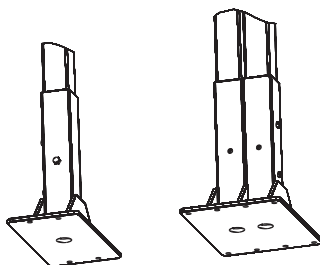

Screw-in bases have holes at the bottom (\varnothing 40 mm). Leads can be guided upwards through the foundation into the square tube post.

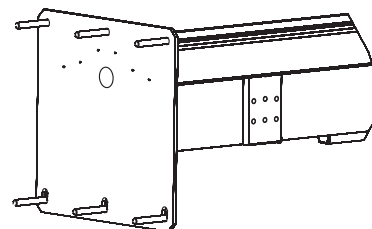

The wall connection bracket has a drilled hole (\varnothing 40 mm) above the crossbeam for electrical connection on site.

Duofix Multi-section Units

Multi-section units (max. 2 pieces, only on request)

Example Duofix multi-section unit with Opal Design II

Multi-section units are always supplied with screw-in bases. Two structurally identical products are always installed on one Duofix unit. The width of the individual units may vary.

